
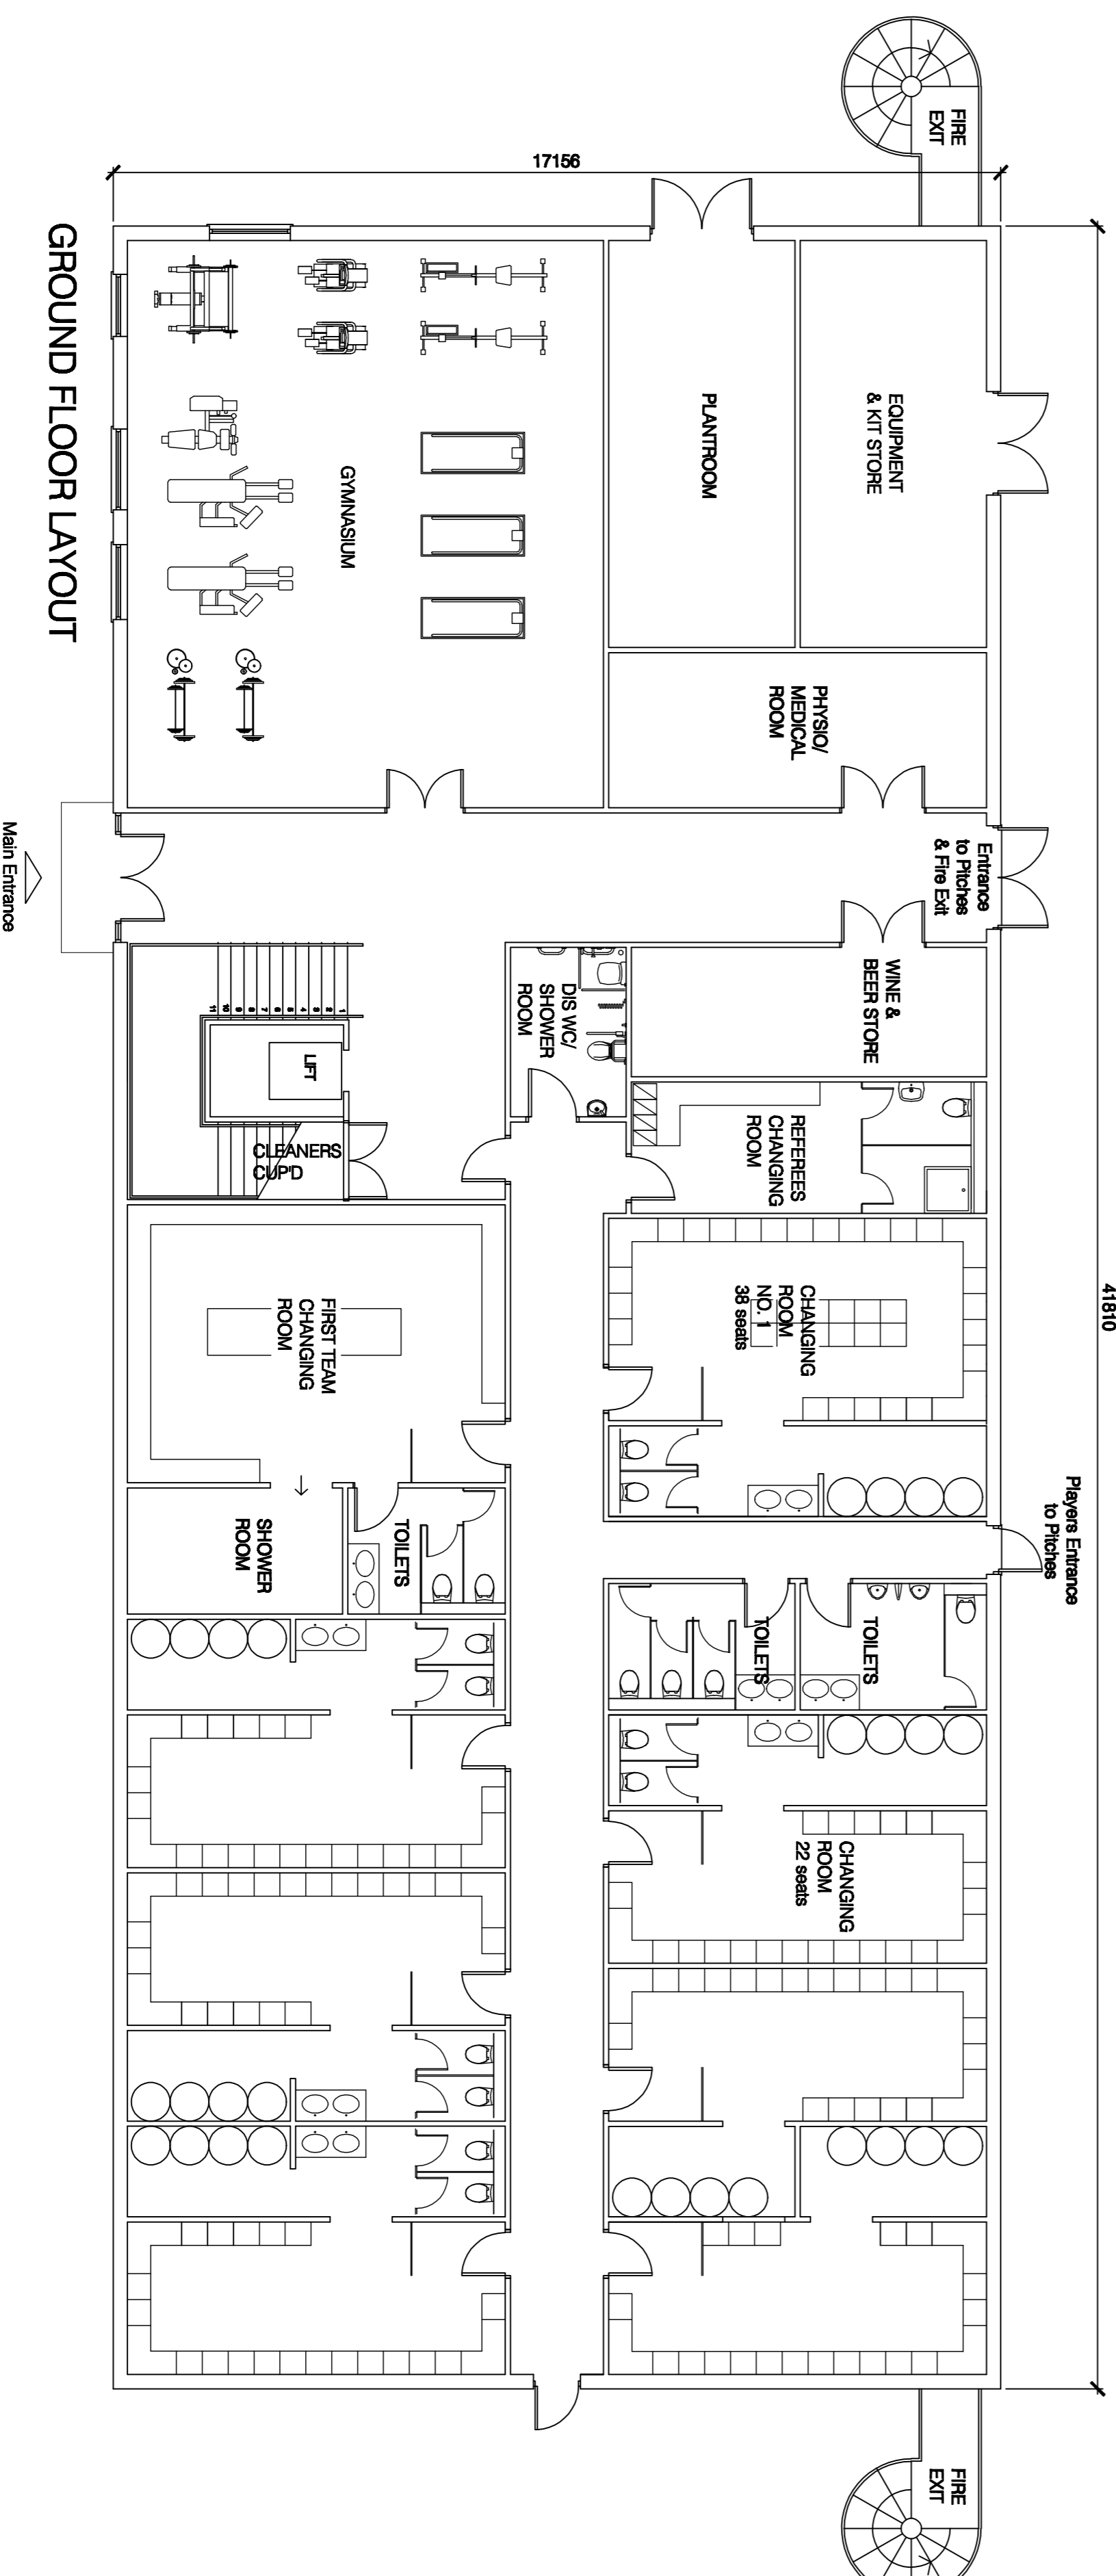


NOTES:  
 THIS DRAWING IS TO BE READ IN CONJUNCTION WITH THE CONTRACT AND ALL RELEVANT REGULATIONS AND STANDARDS. THE CONSULTANT ENGINEER IS TO BE NOTIFIED OF ANY CHANGES TO THE DRAWINGS. ALL DIMENSIONS ARE TO BE CHECKED ON SITE. THIS DRAWING IS SUBJECT TO COPYRIGHT © ROBERT SIMENWILLE ASSOCIATES.

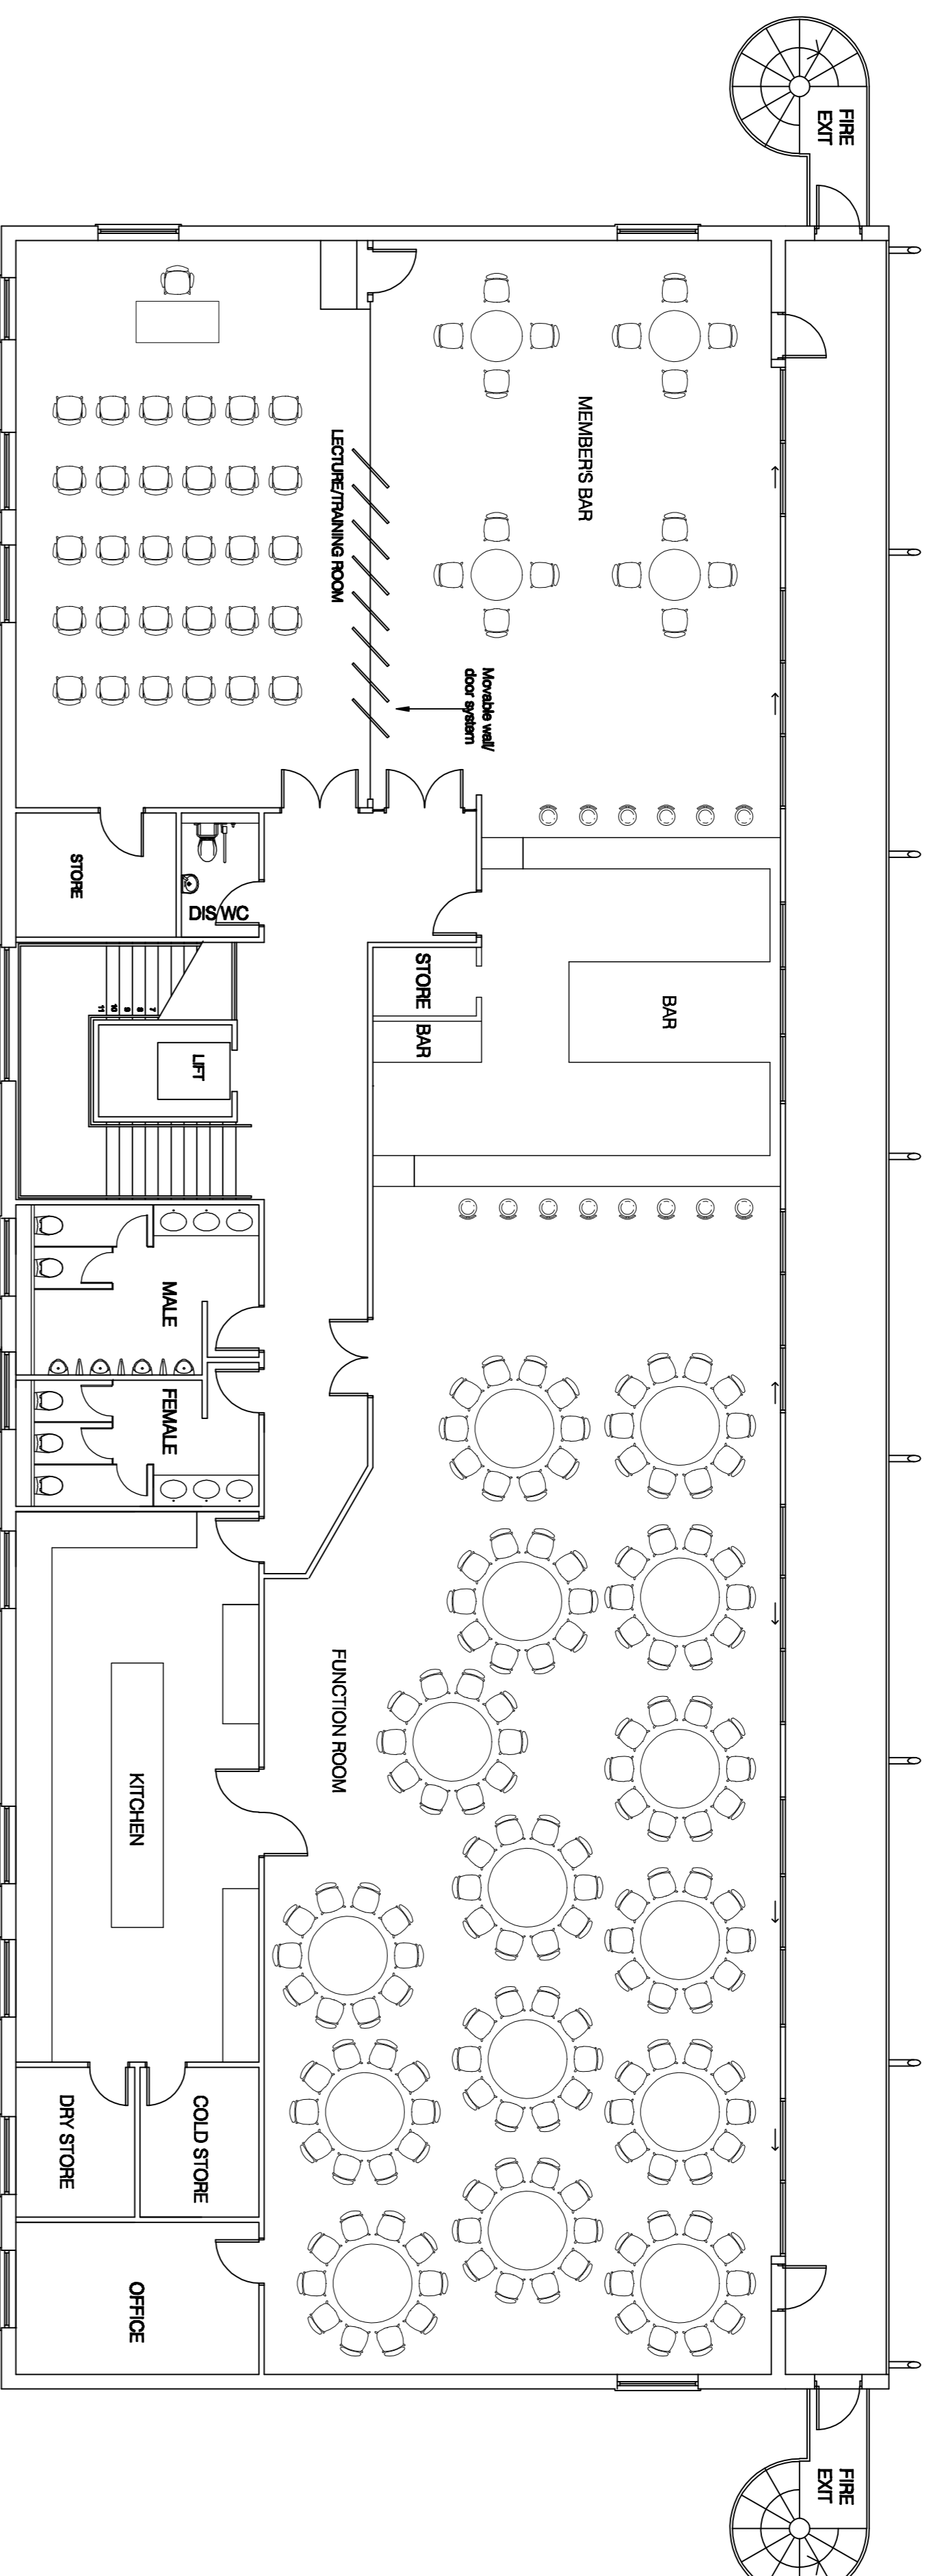

MODIFICATIONS

NOB HEMEL HEMPSTEAD RUGBY CLUB, NEW CLUB HOUSE.

TITLE PROPOSED FLOOR PLANS

**PSA** Robert Simenwille Associates  
 Consulting Engineers  
 30, Market Street, Watford, Herts, WD18 0PY  
 Tel: 01923 237590 Fax: 01923 234415  
 Web: www.psa-engineers.com E-Mail: info@psa-engineers.com

DRAWING NUMBER  
**2517/A/600A**

CAO FILE:1317\2517\600.dwg	AWNS	AWNS	AWNS	AWNS	AWNS
SCALE 1:100	DRAWN	CHECKED	DATE	A1 DRAWING	JUL-08