


This drawing is the Copyright of MSA Consultancy Limited. It may not be reproduced in part or in whole without written permission.

DO NOT SCALE OFF THIS DRAWING
All dimensions to be checked on site before work commences.

Subject to Building Control Regulations, Fire Regulations & Statutory Approvals.

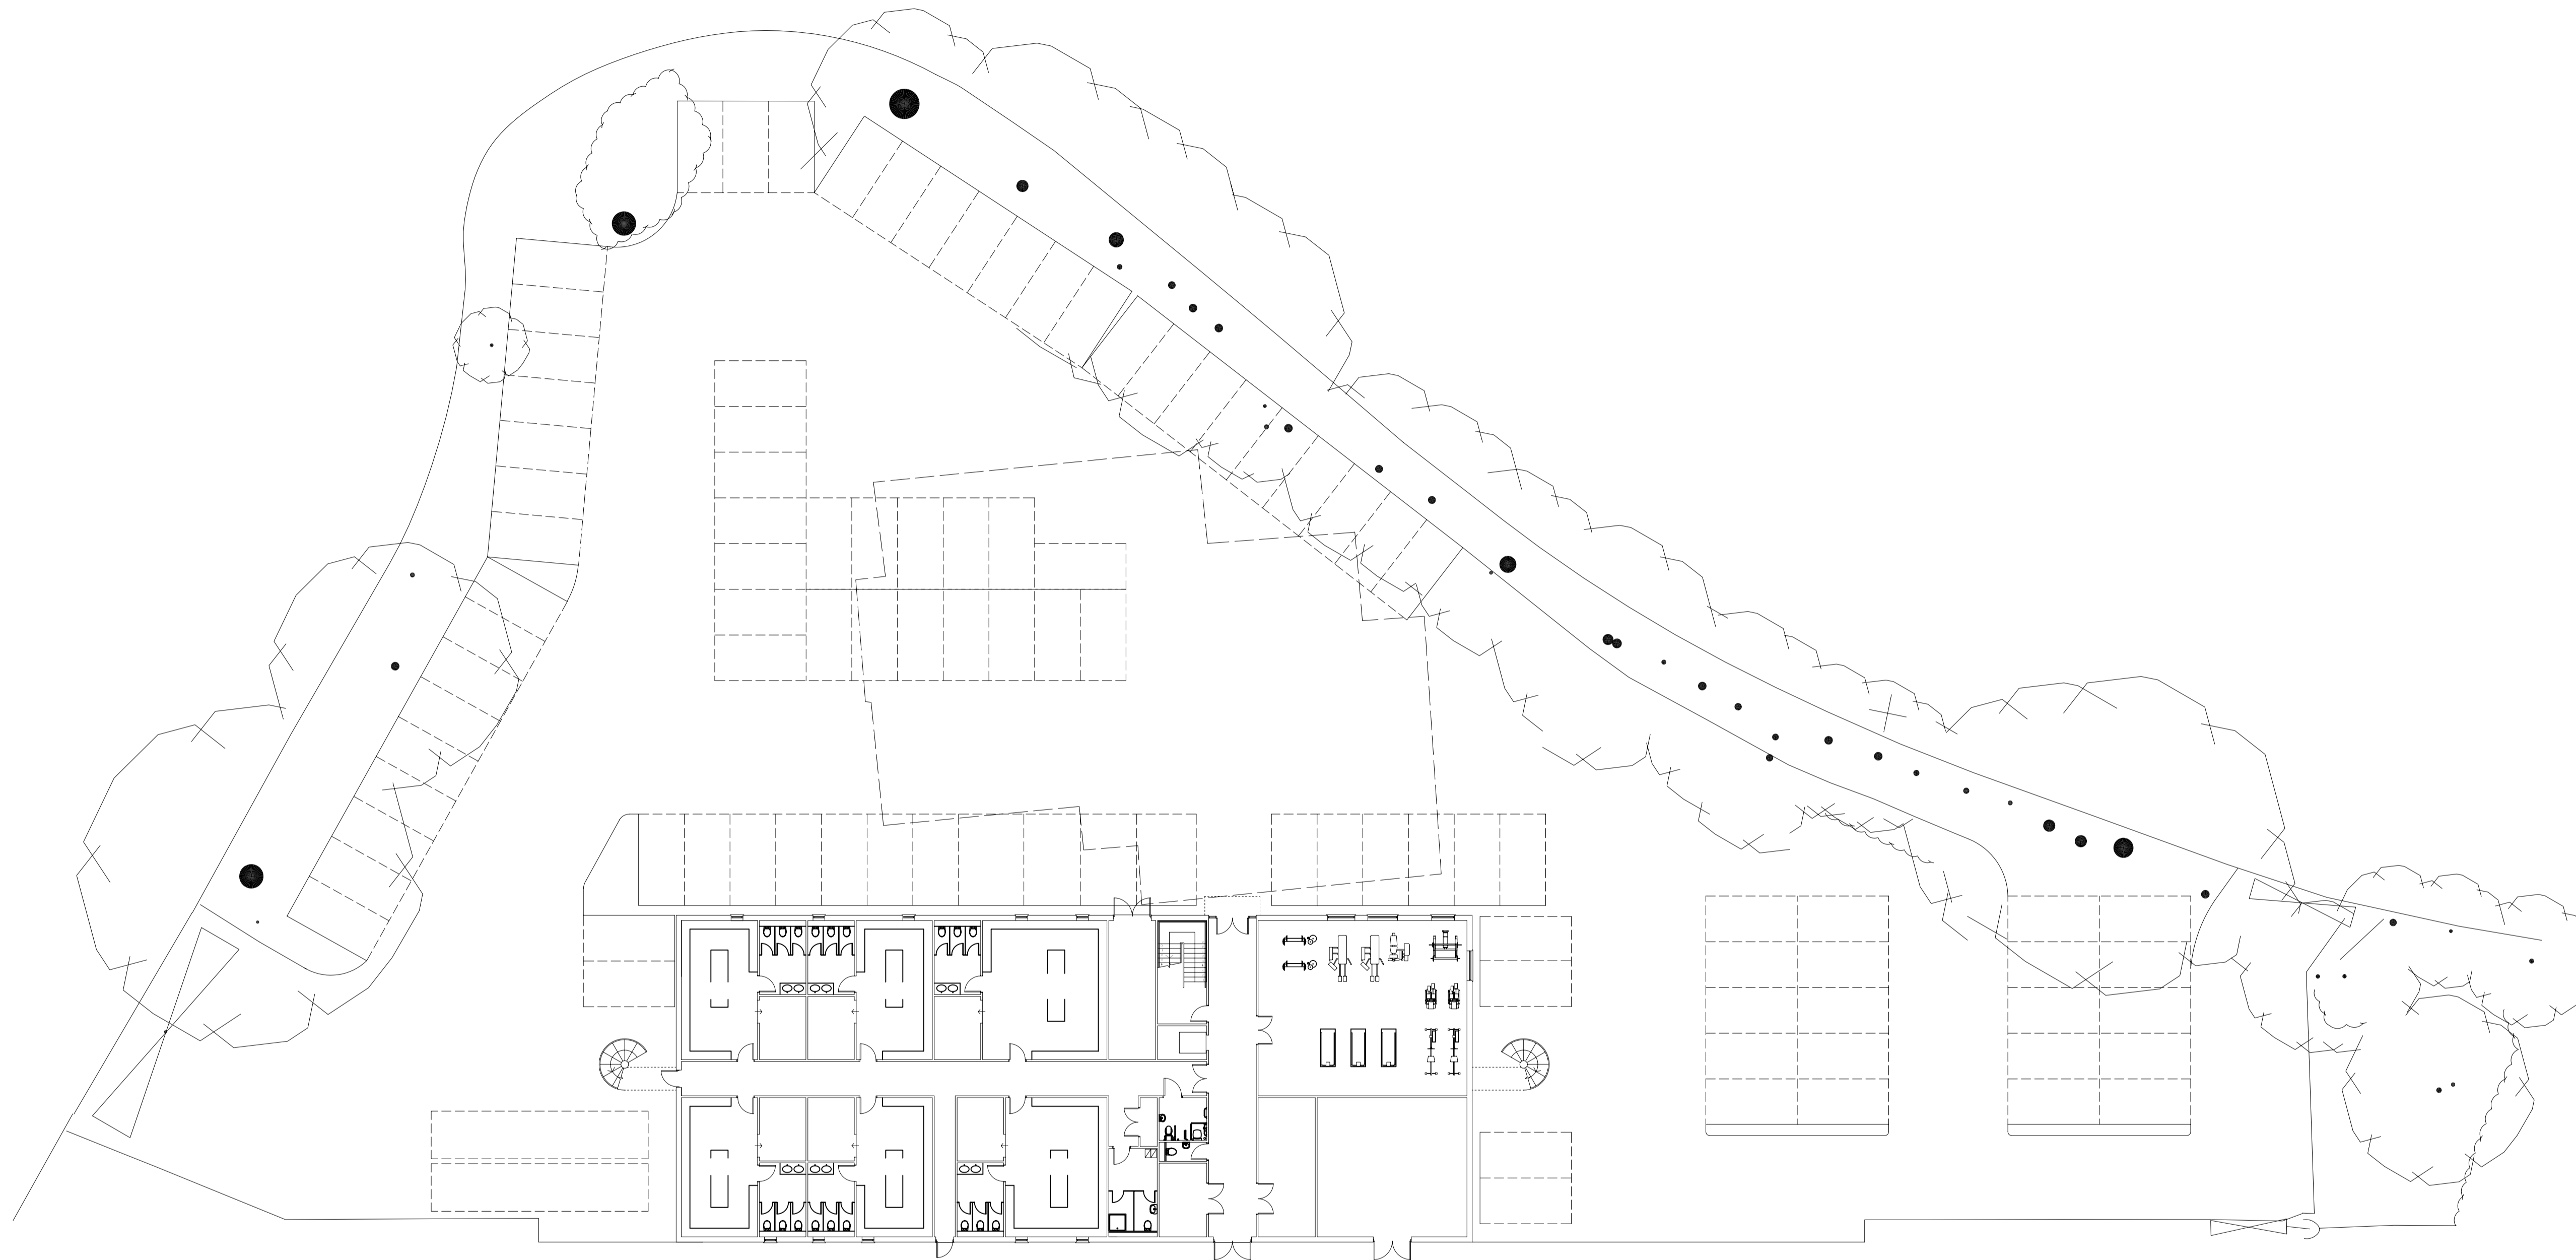

Rev.	Description	Date	By
B	Layout of building amended in size to match general arrangement plan	31.03.08	MS
A	Layout of building amended in size to match general arrangement plan	30.04.07	MS

MSA Consultancy Ltd
Planning • Building Design
Tel: 07725 122492
email: murraystoll@btinternet.com

Client
Camelot Rugby Club

Project
**Proposed Club House
Chaulden Lane
Hemel Hempstead
Herts HP1 2BS**

Drawing Title
Proposed Site Plan

Proj. No.	1001	Drawn By	MS	Checked By	
Date	01.02.07	Scale	1:500@A1		

Drawing No.	005	Rev.	B
-------------	-----	------	---

MSA Consultancy Ltd
Client Approved:
Date: